


# PIANTA LOCALI BAR

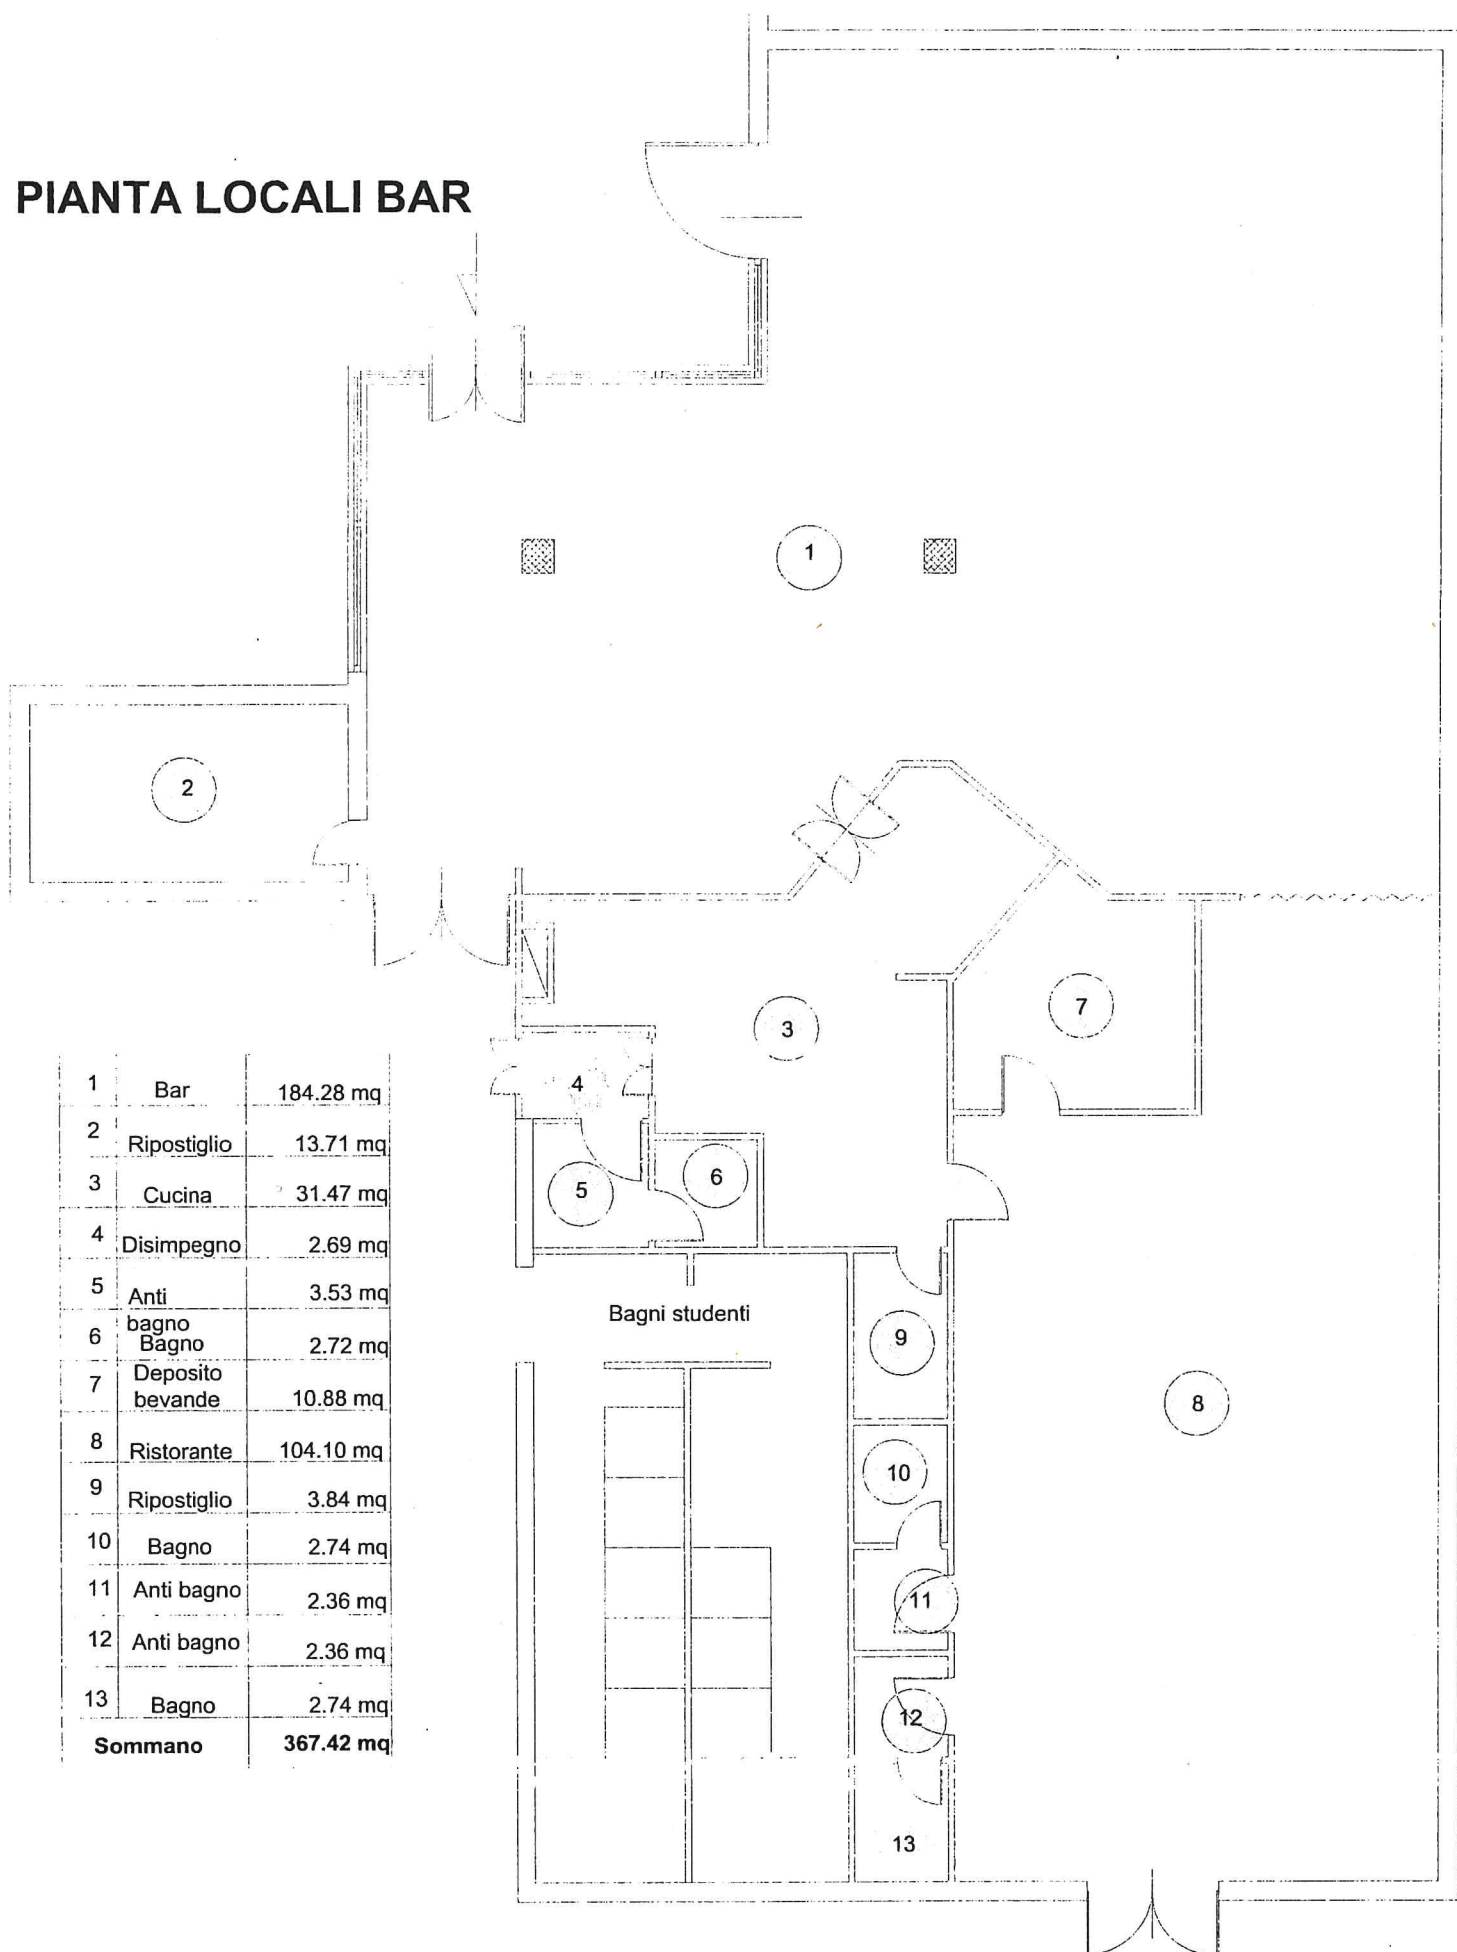

1	Bar	184.28 mq
2	Ripostiglio	13.71 mq
3	Cucina	31.47 mq
4	Disimpegno	2.69 mq
5	Anti bagno	3.53 mq
6	Bagno	2.72 mq
7	Deposito bevande	10.88 mq
8	Ristorante	104.10 mq
9	Ripostiglio	3.84 mq
10	Bagno	2.74 mq
11	Anti bagno	2.36 mq
12	Anti bagno	2.36 mq
13	Bagno	2.74 mq
<b>Sommano</b>		<b>367.42 mq</b>